

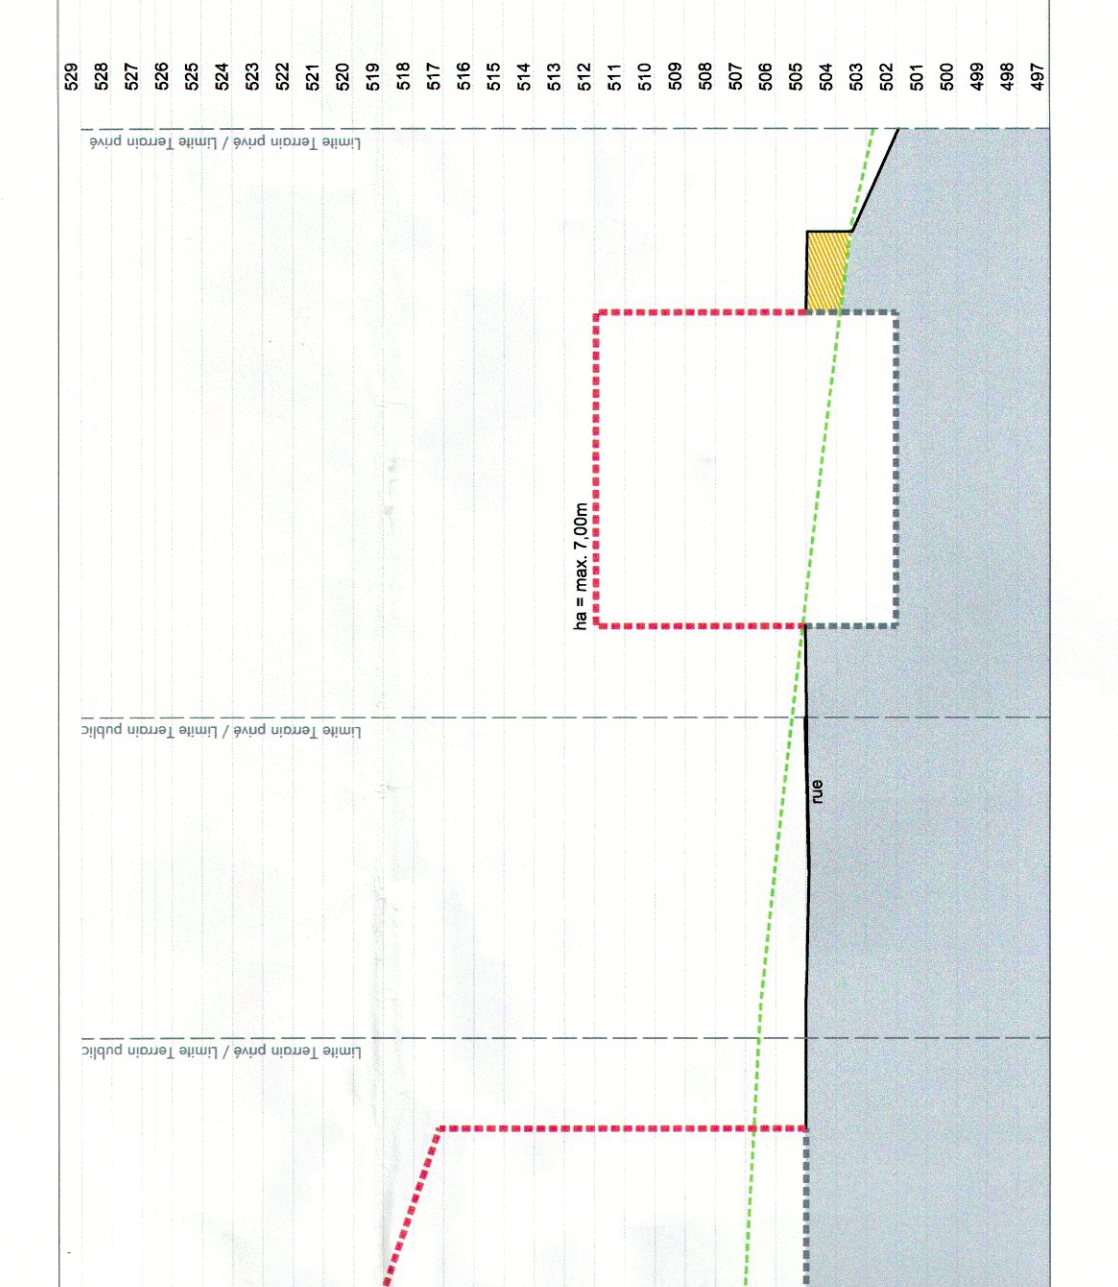
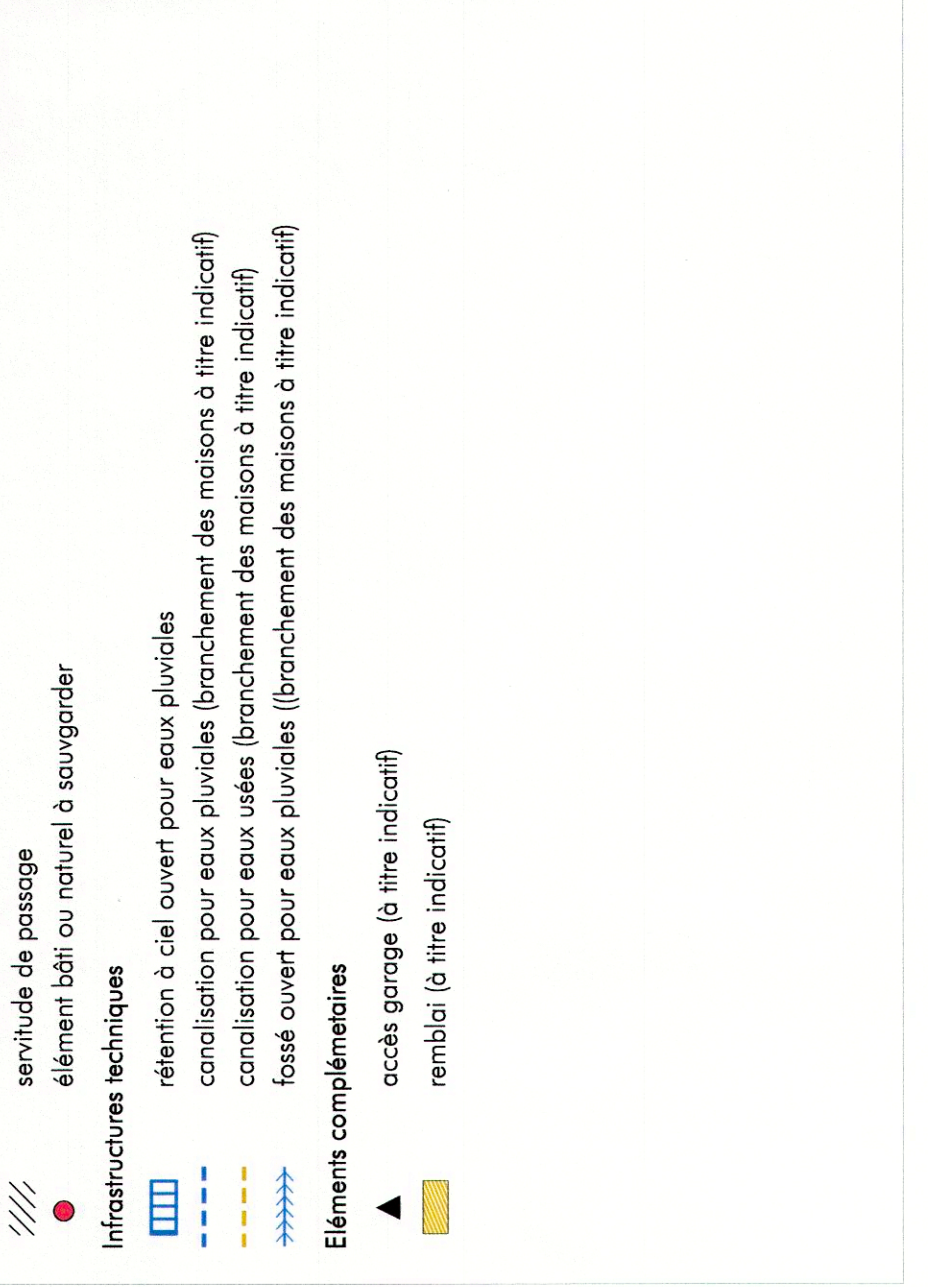
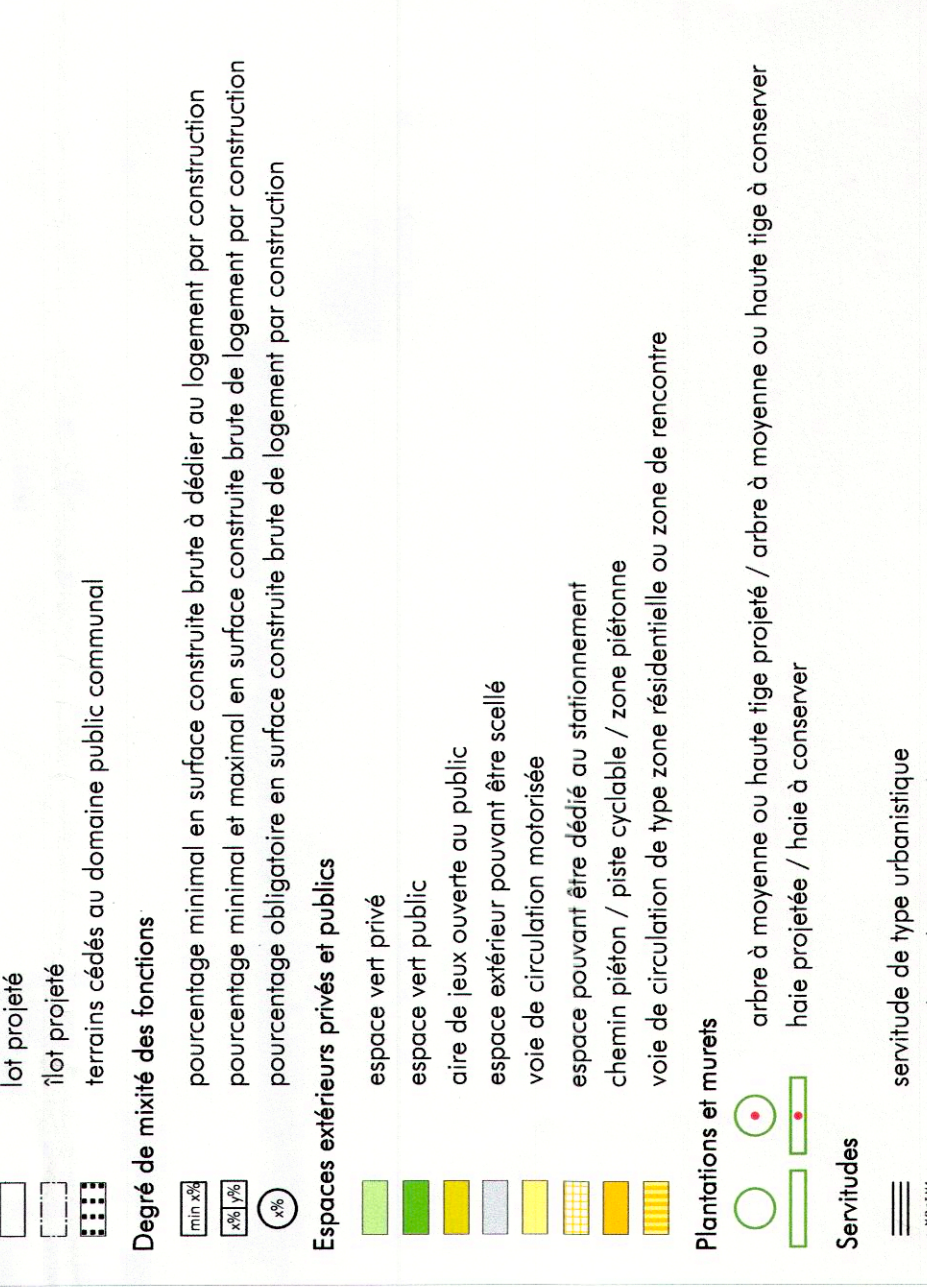
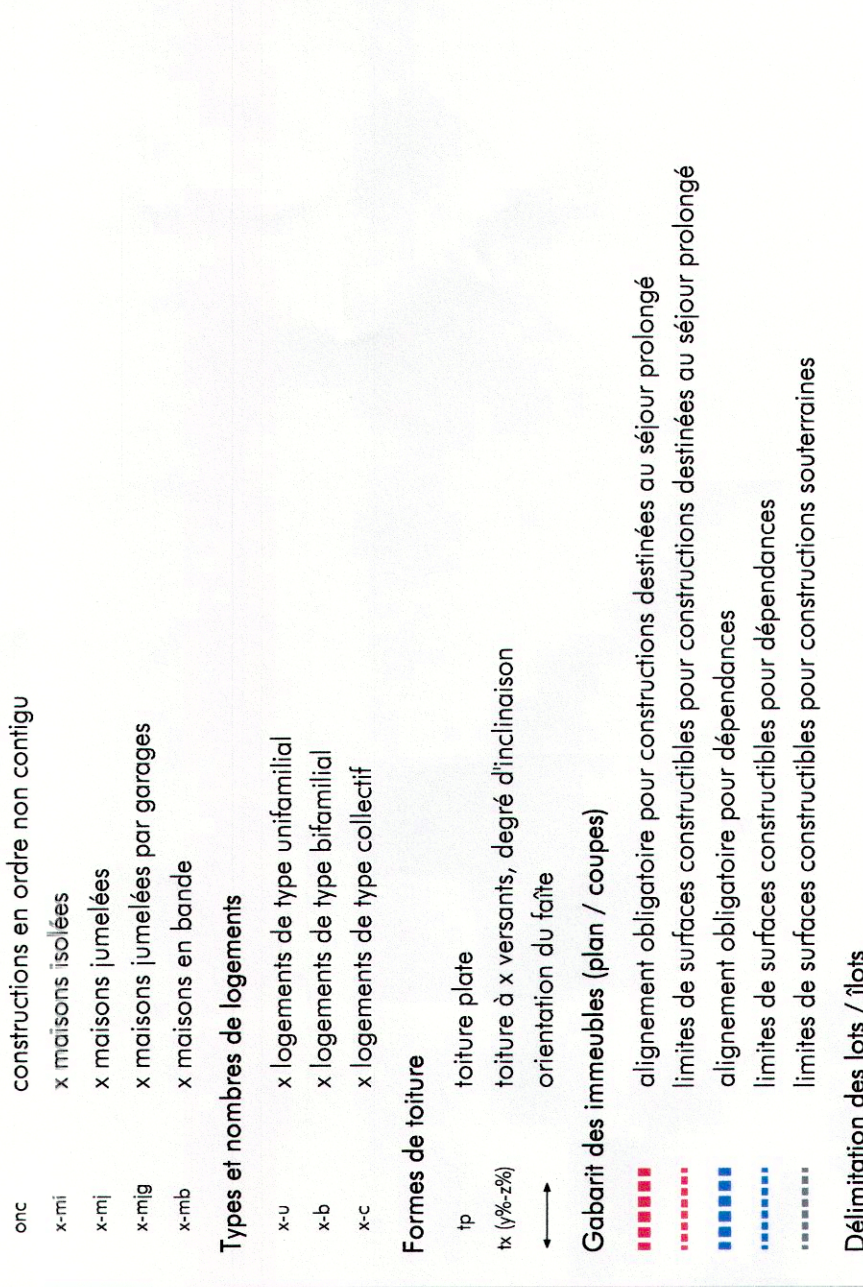
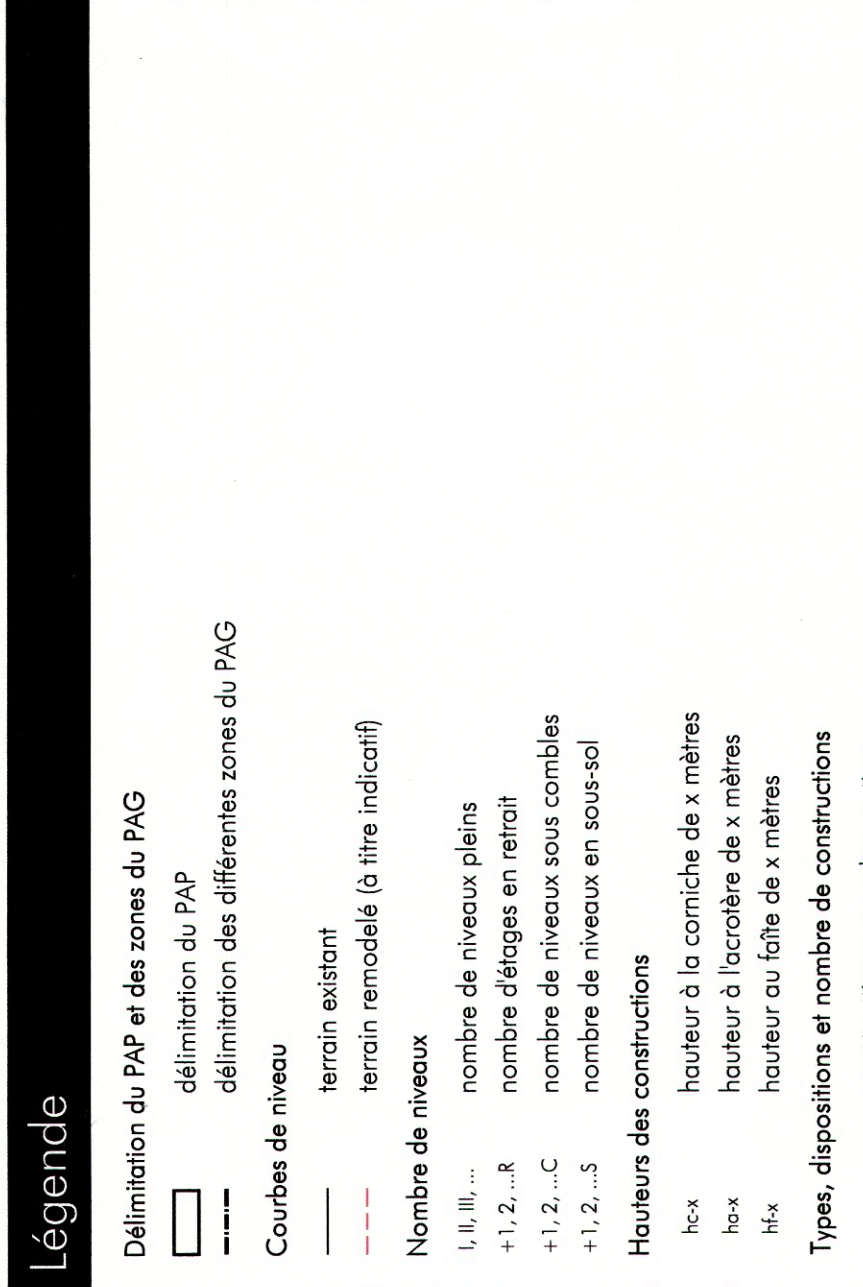
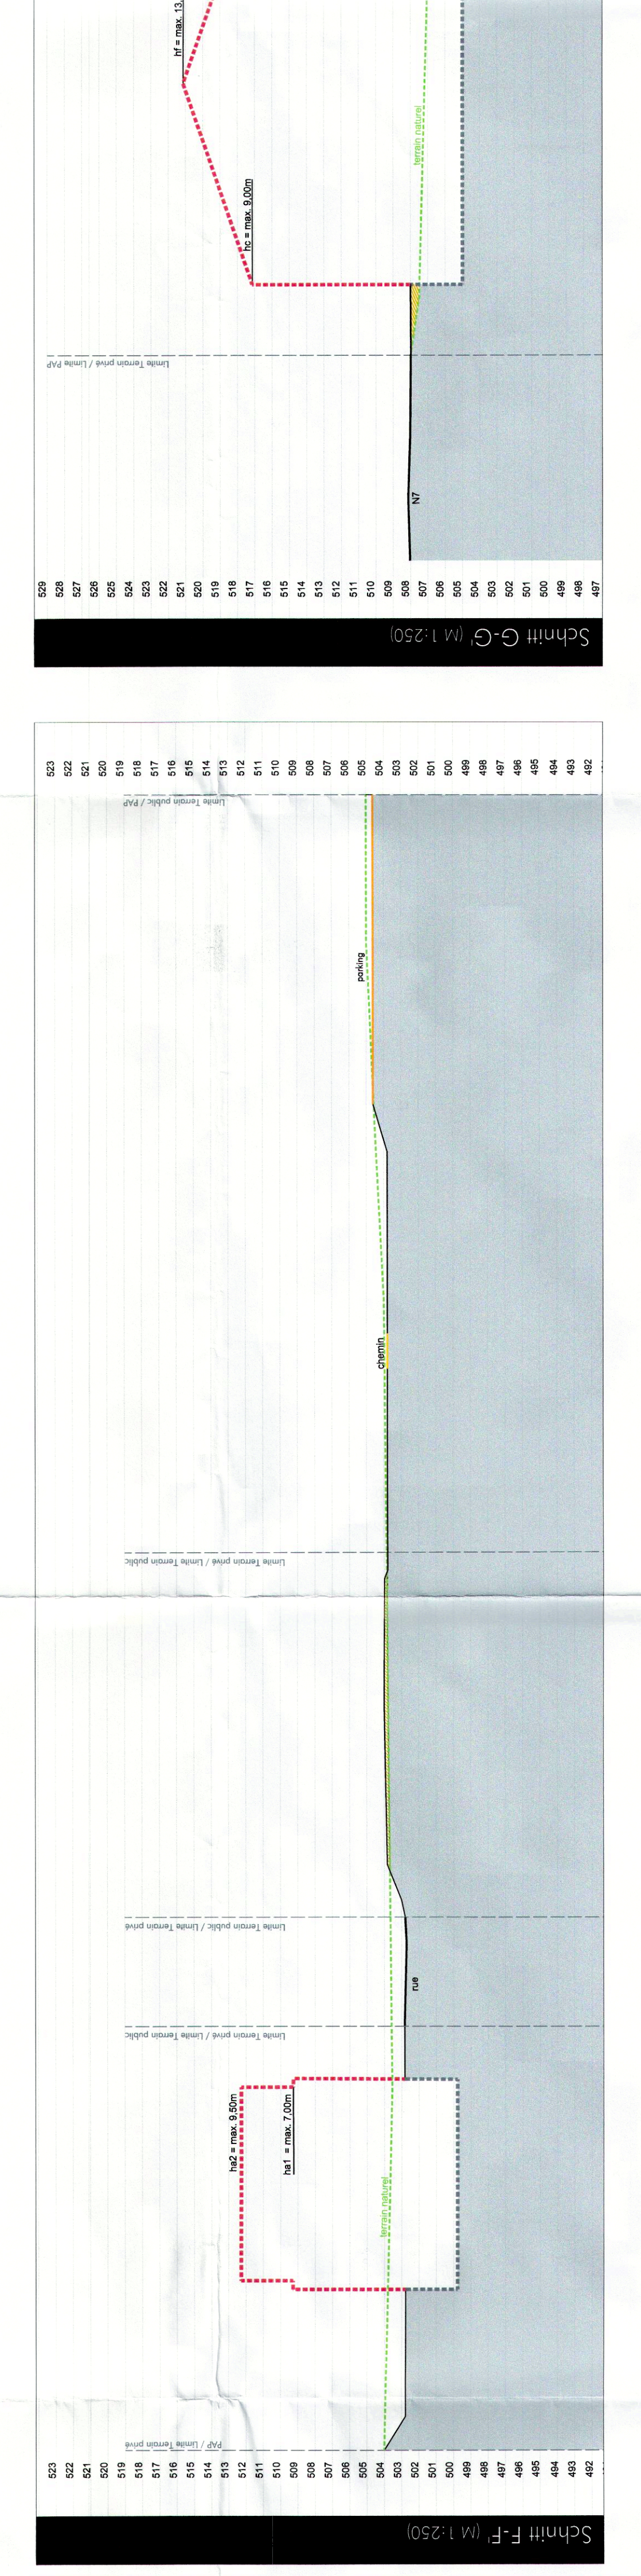
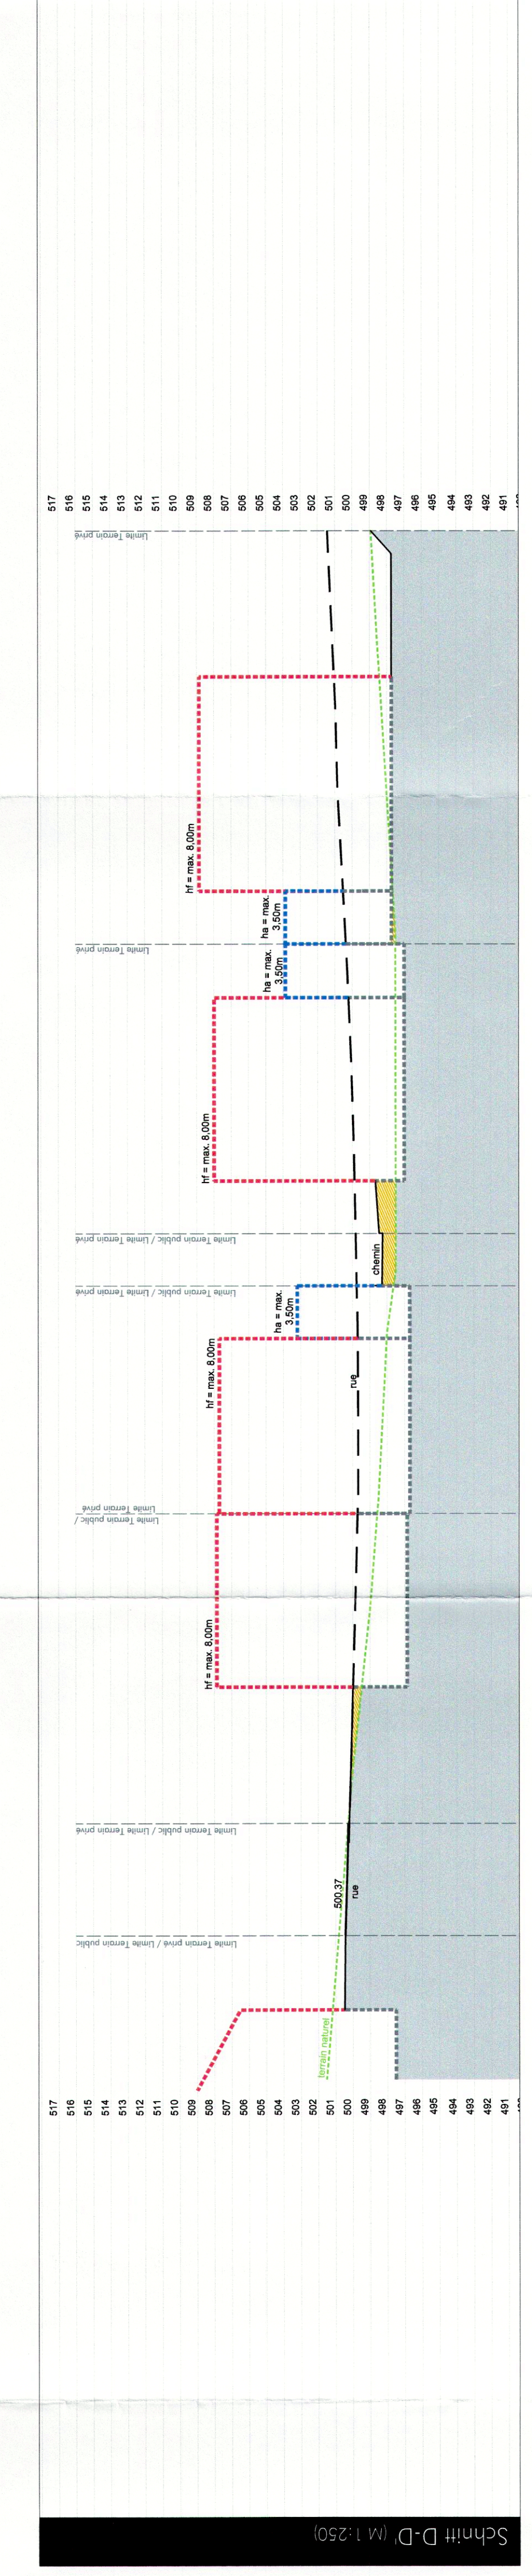
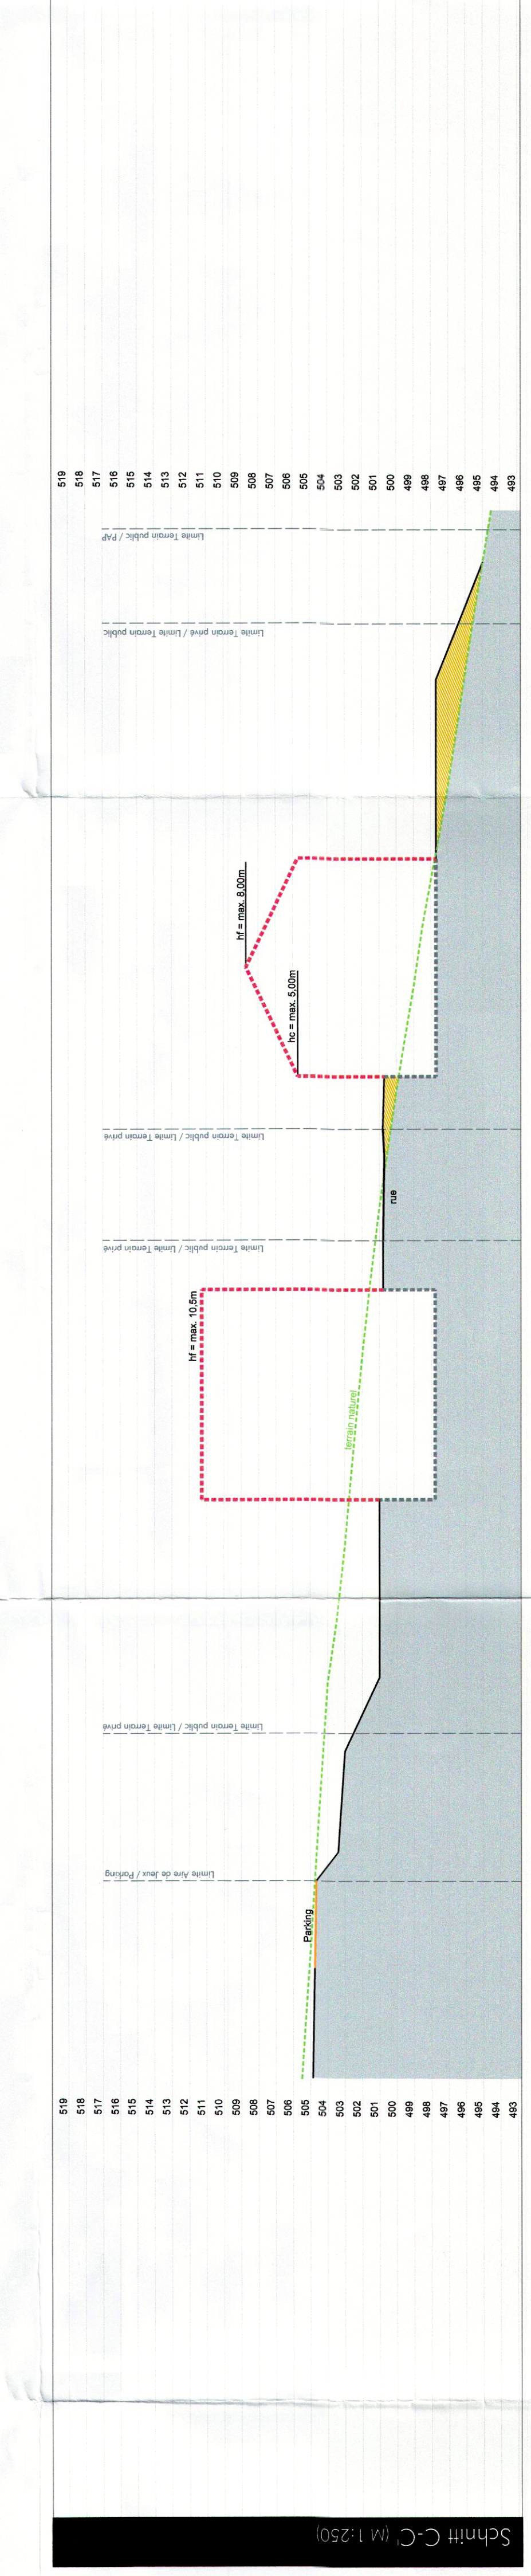


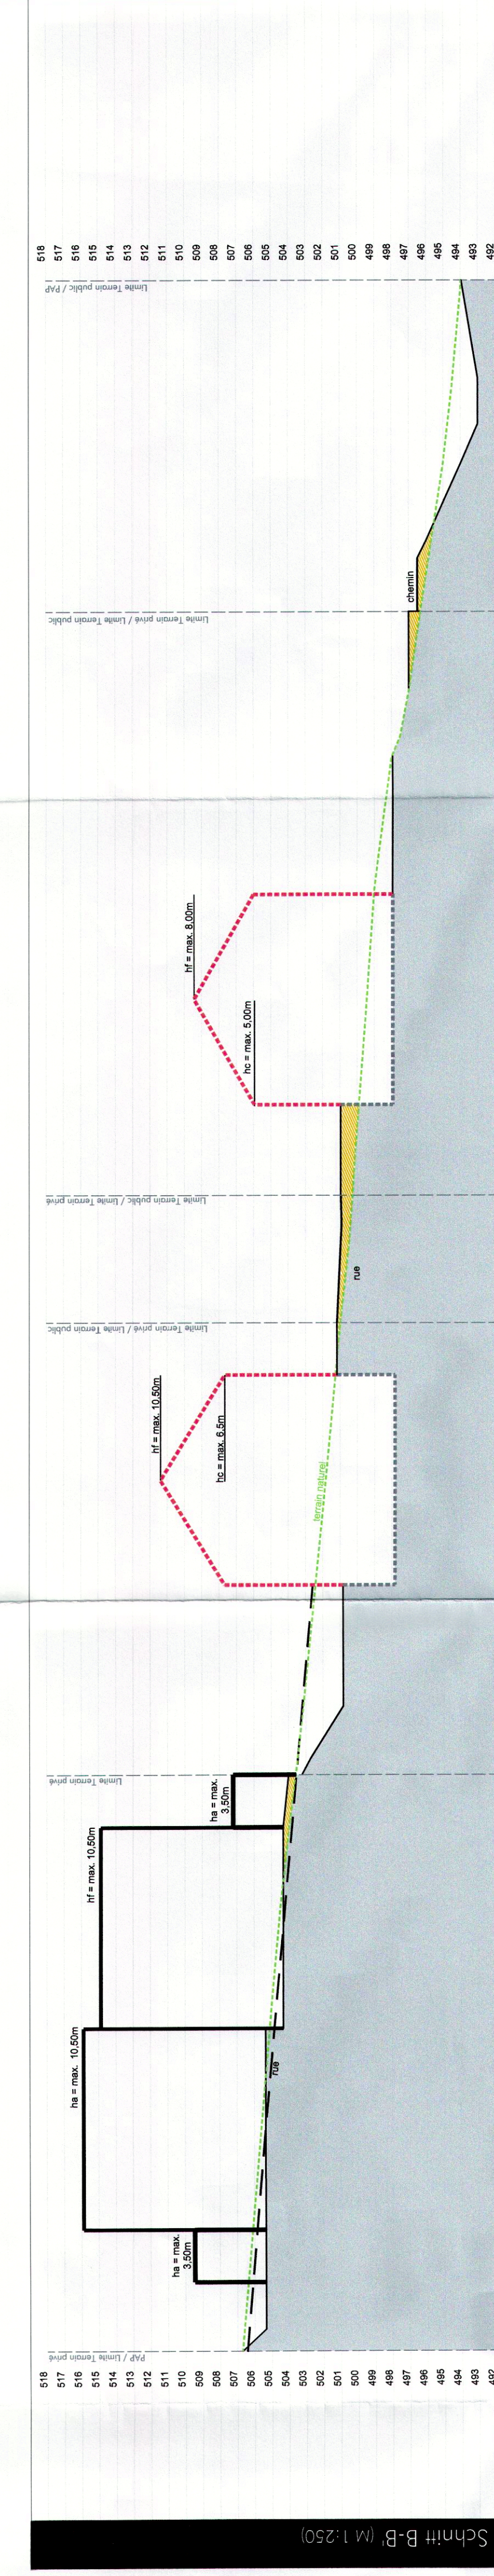

Représentation schématique du degré d'utilisation du sol par lot

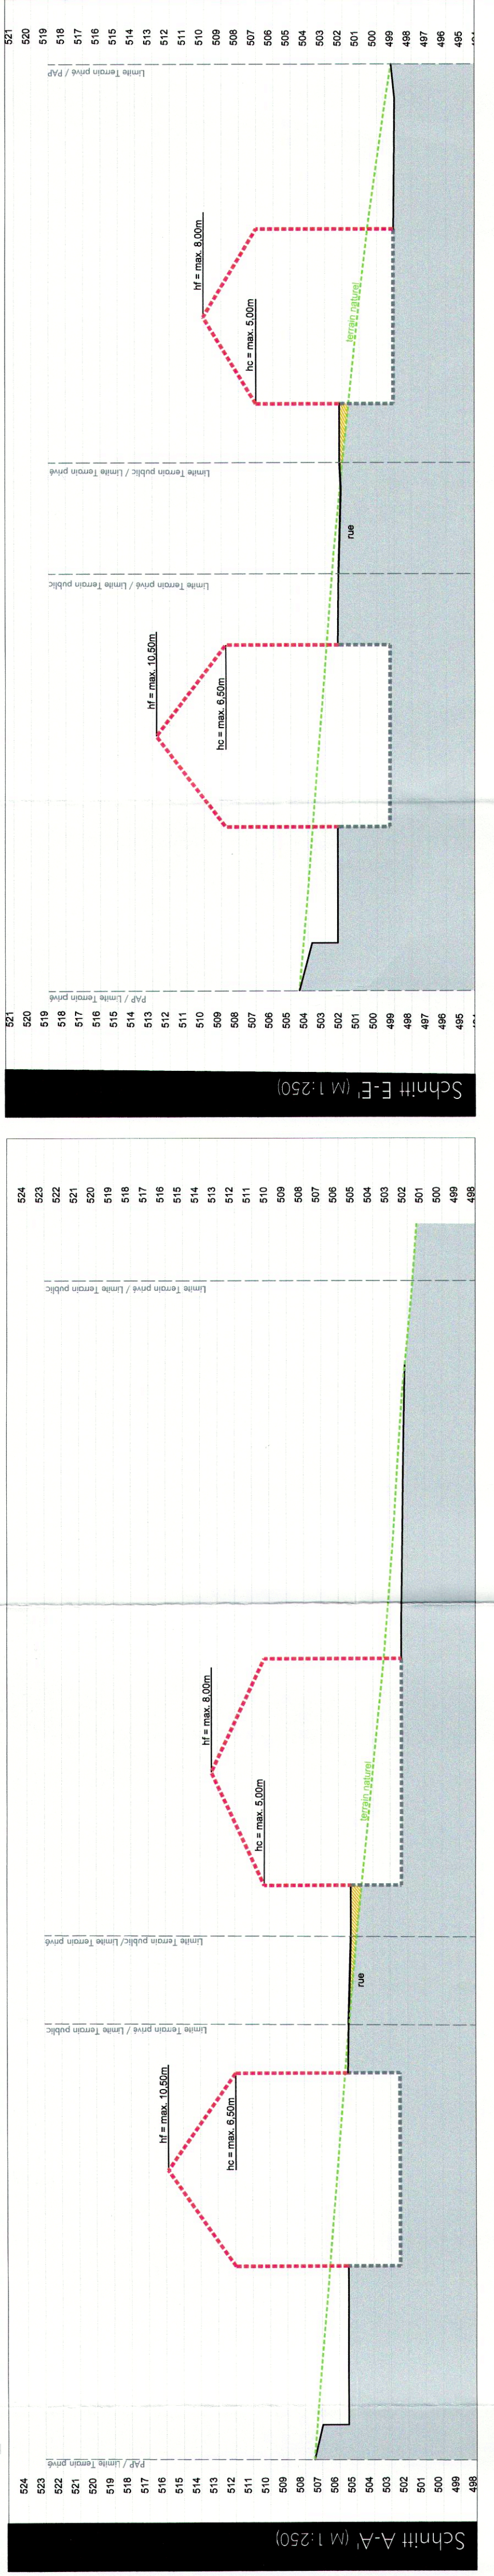


Concept | Conseil | Communication
 d'aménagement de territoire



